



1 OPTION 1 (10TH-7TH)
14' LANES & 4.5' SIDEWALKS
SCALE: NTS

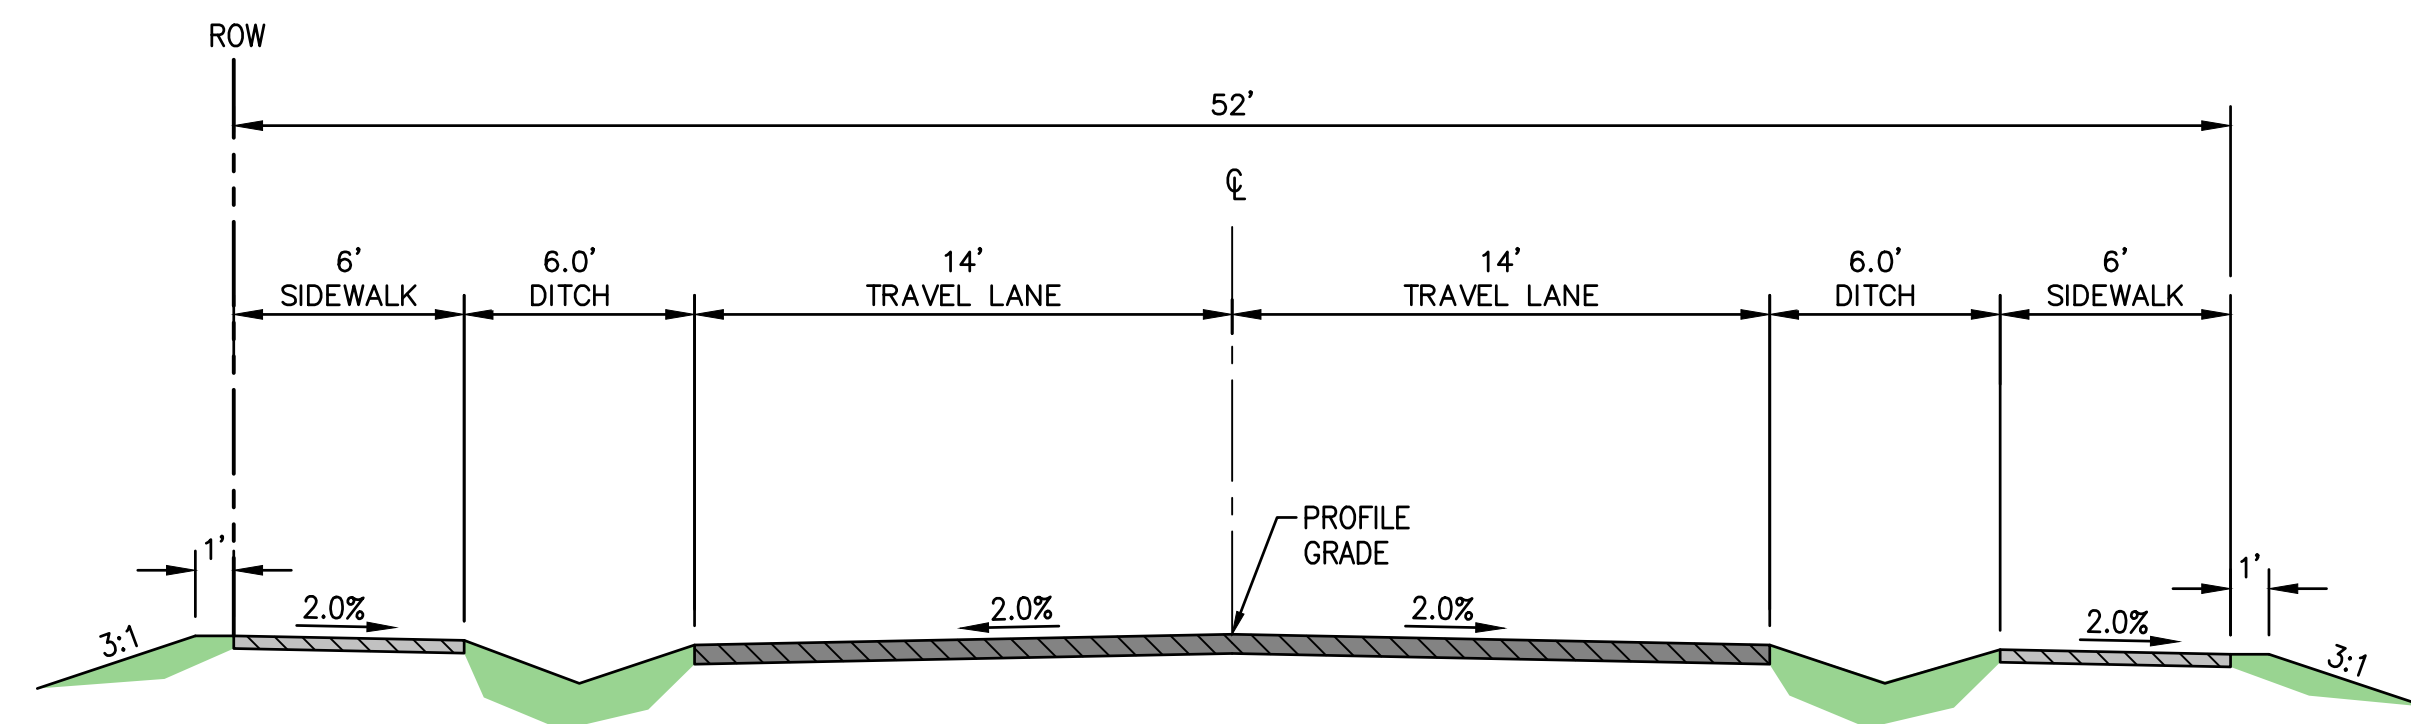


2 OPTION 2 (10TH-7TH)
DITCH & NO CURBS
SCALE: NTS


						JOB No.: 2100458	CITY OF WEST LINN	SHEET NO. C1.0
						DESIGNED BY: CAK	ALTERNATIVES ANALYSIS VOLPP ST CORRIDOR CITY OF WEST LINN, OREGON	
						DRAWN BY: CAK		
						CHECKED BY: CV		
						PLOT DATE: 11/9/22 7:37am		
						PLOTTED BY: ckniphuisen		
						DWG NAME: 0458-0X-TYP.dwg		
						TAB NAME: C1.0	CONCEPTUAL ROADWAY SECTION OPTIONS	SHEET OF XXX
								RECORD NO.
REVISION	DATE	DESCRIPTION			BY			

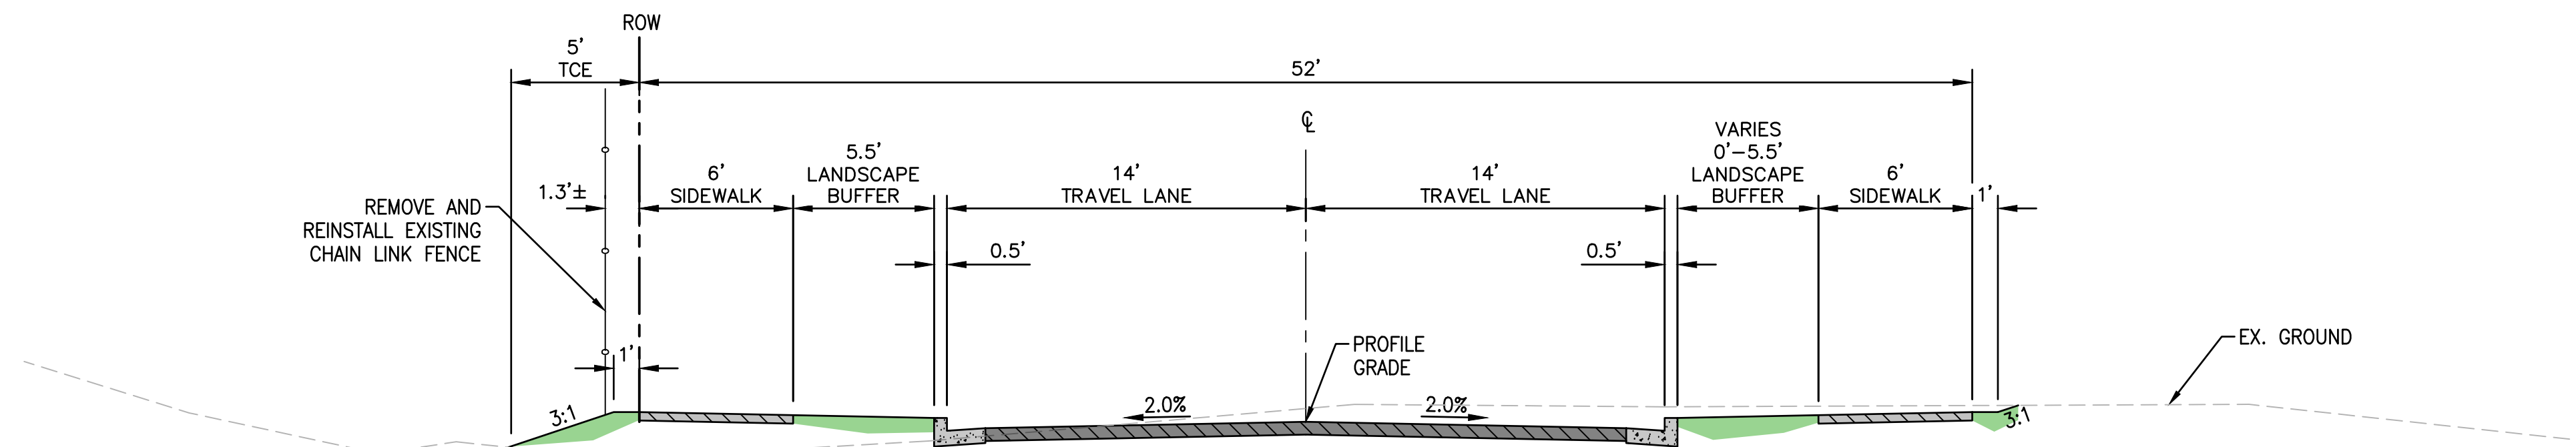


2 OPTION 1 (7TH-4TH)
STANDARD LOCAL STREET
SCALE: NTS

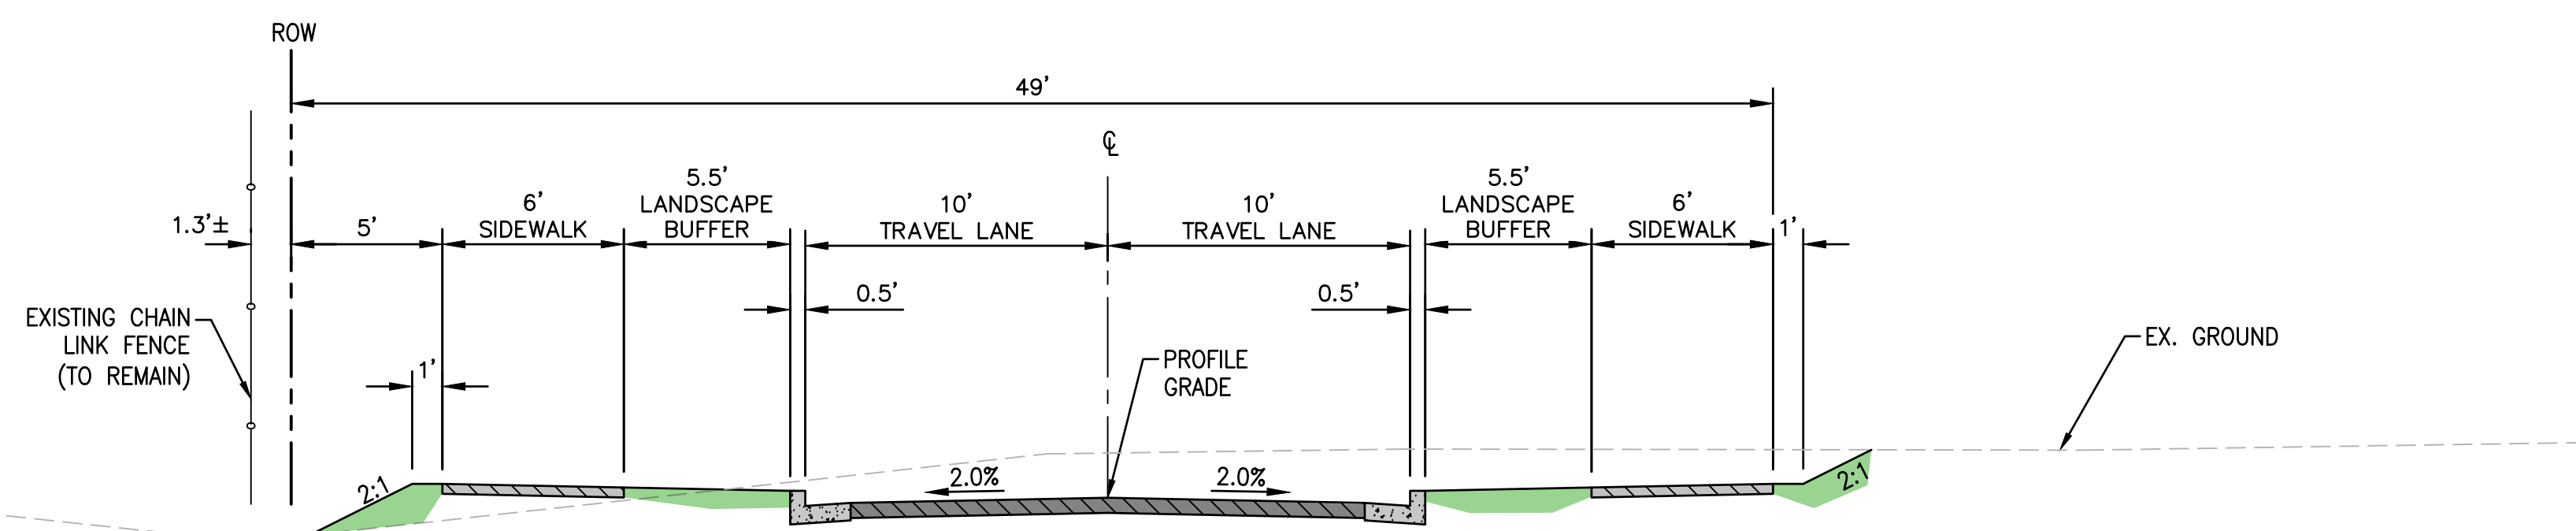

3 OPTION 2 (7TH-4TH)
5' BUFFER & 10' LANES
SCALE: NTS

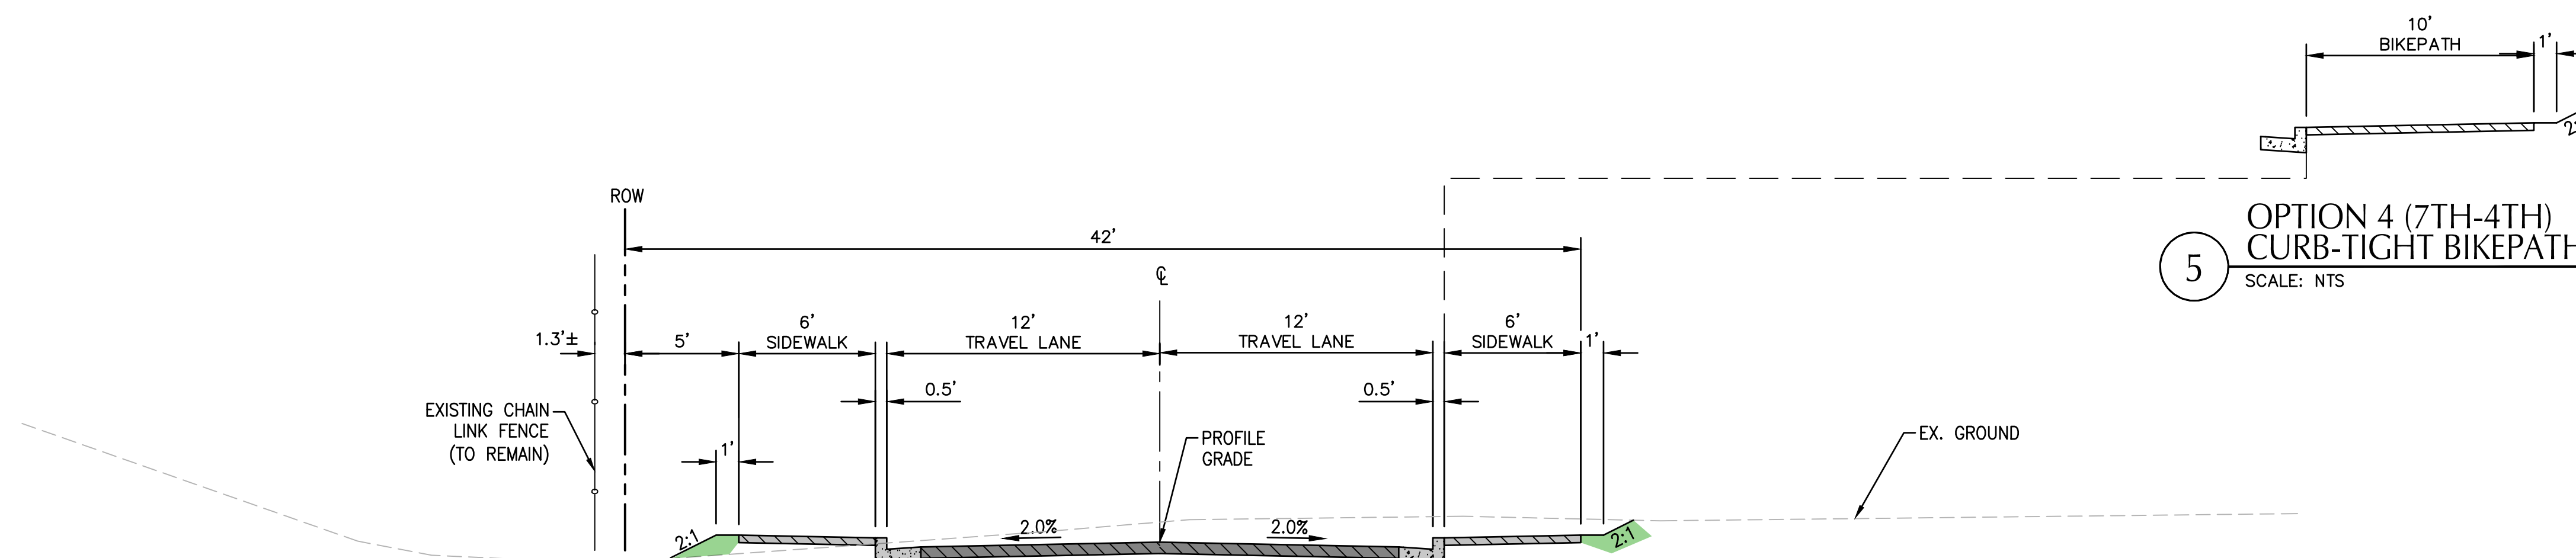


4 OPTION 3 (7TH-4TH)
5' BUFFER & CURB-TIGHT SIDEWALKS
SCALE: NTS

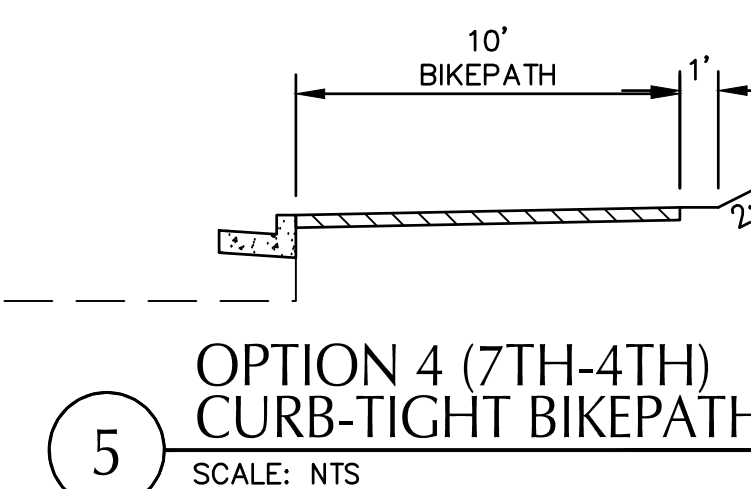

5 OPTION 4 (7TH-4TH)
CURB-TIGHT BIKEPATH
SCALE: NTS

				<div><div>kpff</div><div>111 SW Fifth Ave., Suite 2500 Portland, OR 97204 O- 503.227.3251 F- 503.224.4681 www.kpff.com</div></div>	JOB No.: 2100458	CITY OF WEST LINN	SHEET N
					DESIGNED BY: CAK	ALTERNATIVES ANALYSIS VOLPP ST CORRIDOR CITY OF WEST LINN, OREGON CONCEPTUAL ROADWAY SECTION OPTIONS	C1.1 <div>SHEET OF XXX</div> <div>RECORD NO.</div>
					DRAWN BY: CAK		
					CHECKED BY: CV		
					PLOT DATE: 11/9/22 7:37am		
					PLOTTED BY: ckniphuisen		
					DWG NAME: 0458-0X-TYP.dwg		
REVISION	DATE	DESCRIPTION	BY	TAB NAME: C1.1			

File: \\c:\projects\civil\projects\2021\2100458-exh-volpp-st-imp-cad\plot\2100458-exh-alt.dwg TAB: C2.0
22x34 Plotted: 11/9/22 at 7:44am By: skniphuisen

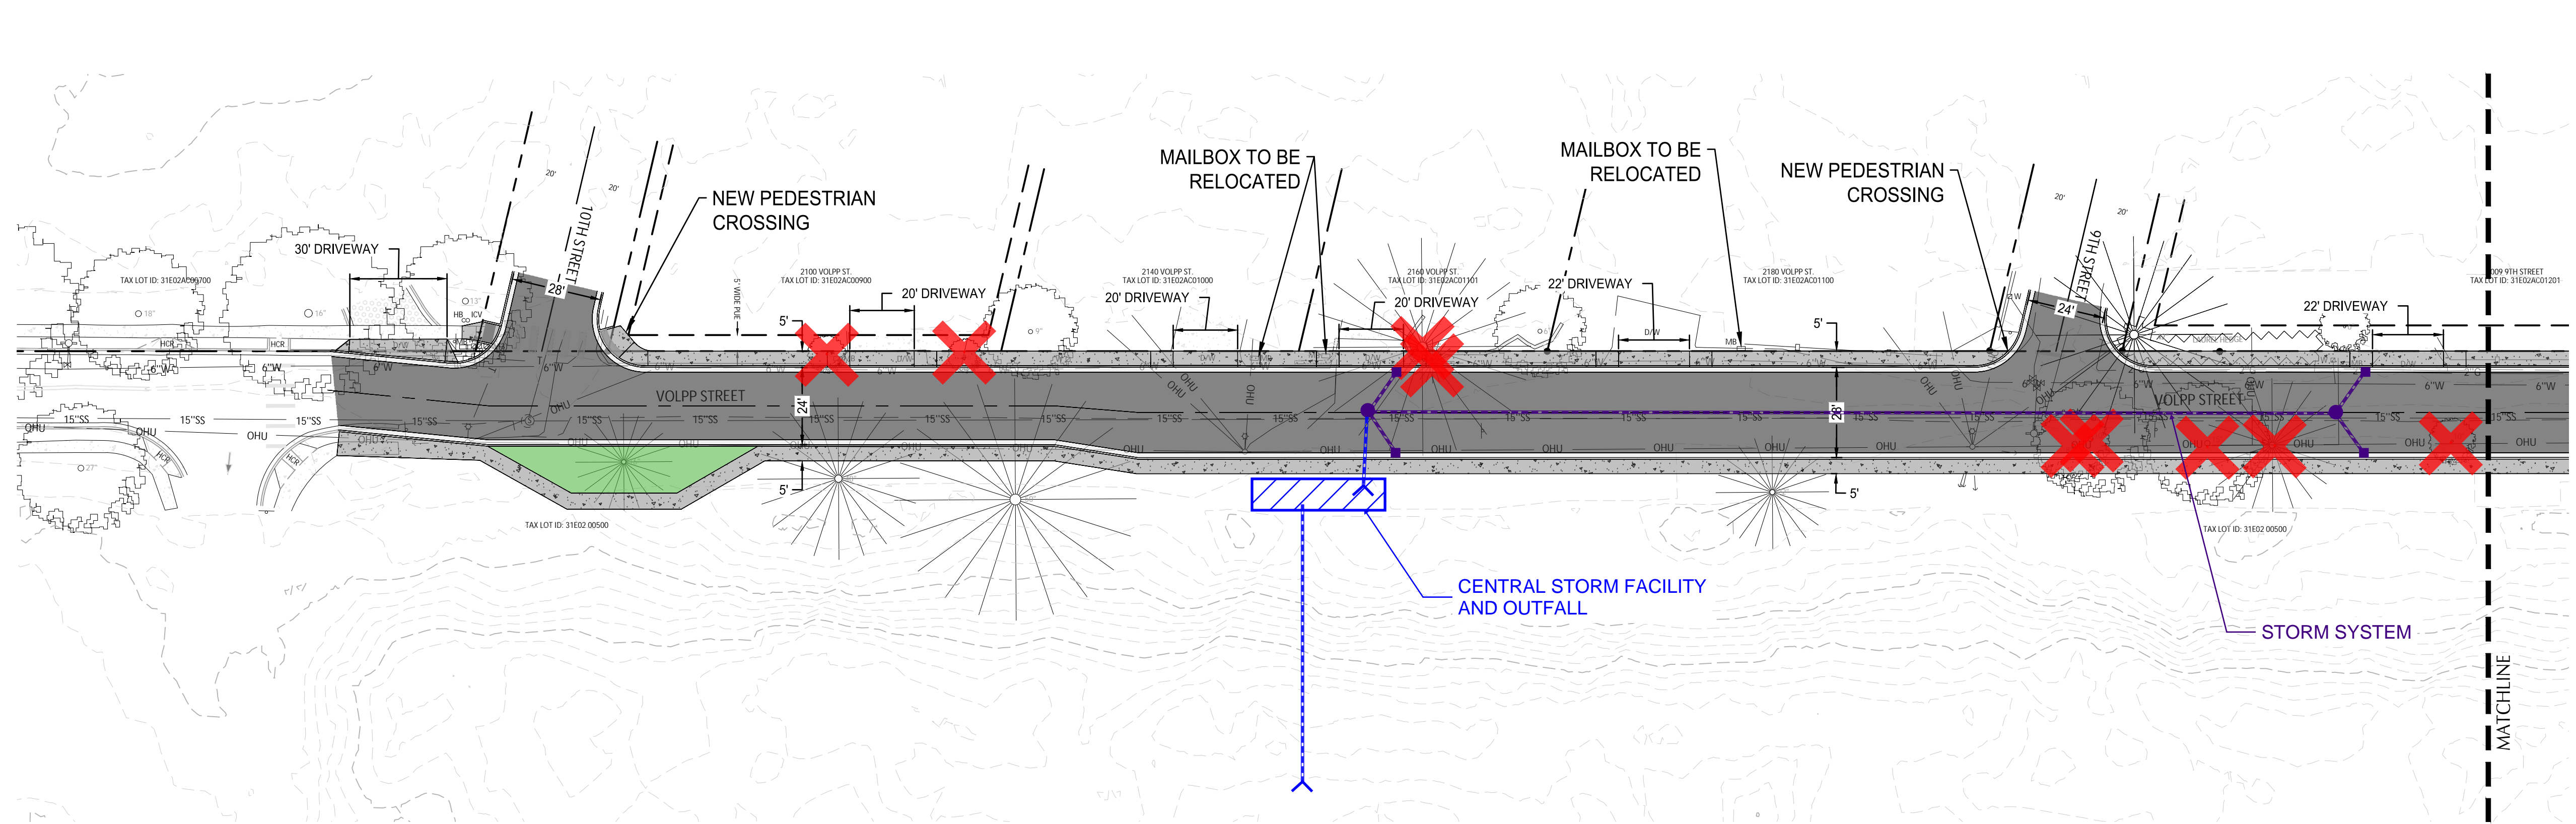

SHEET LEGEND

PROPERTY LINE

GRADING EXTENTS

CONCRETE SIDEWALK

STANDARD ASPHALT PAVEMENT

ASPHALT PAVEMENT BIKE PATH


TREES EFFECTED

STORM SYSTEM



STORM FACILITY - OPTION 1

STORM FACILITY - OPTION 2

Description	Quantity	Unit
Trees Removed	10	Count

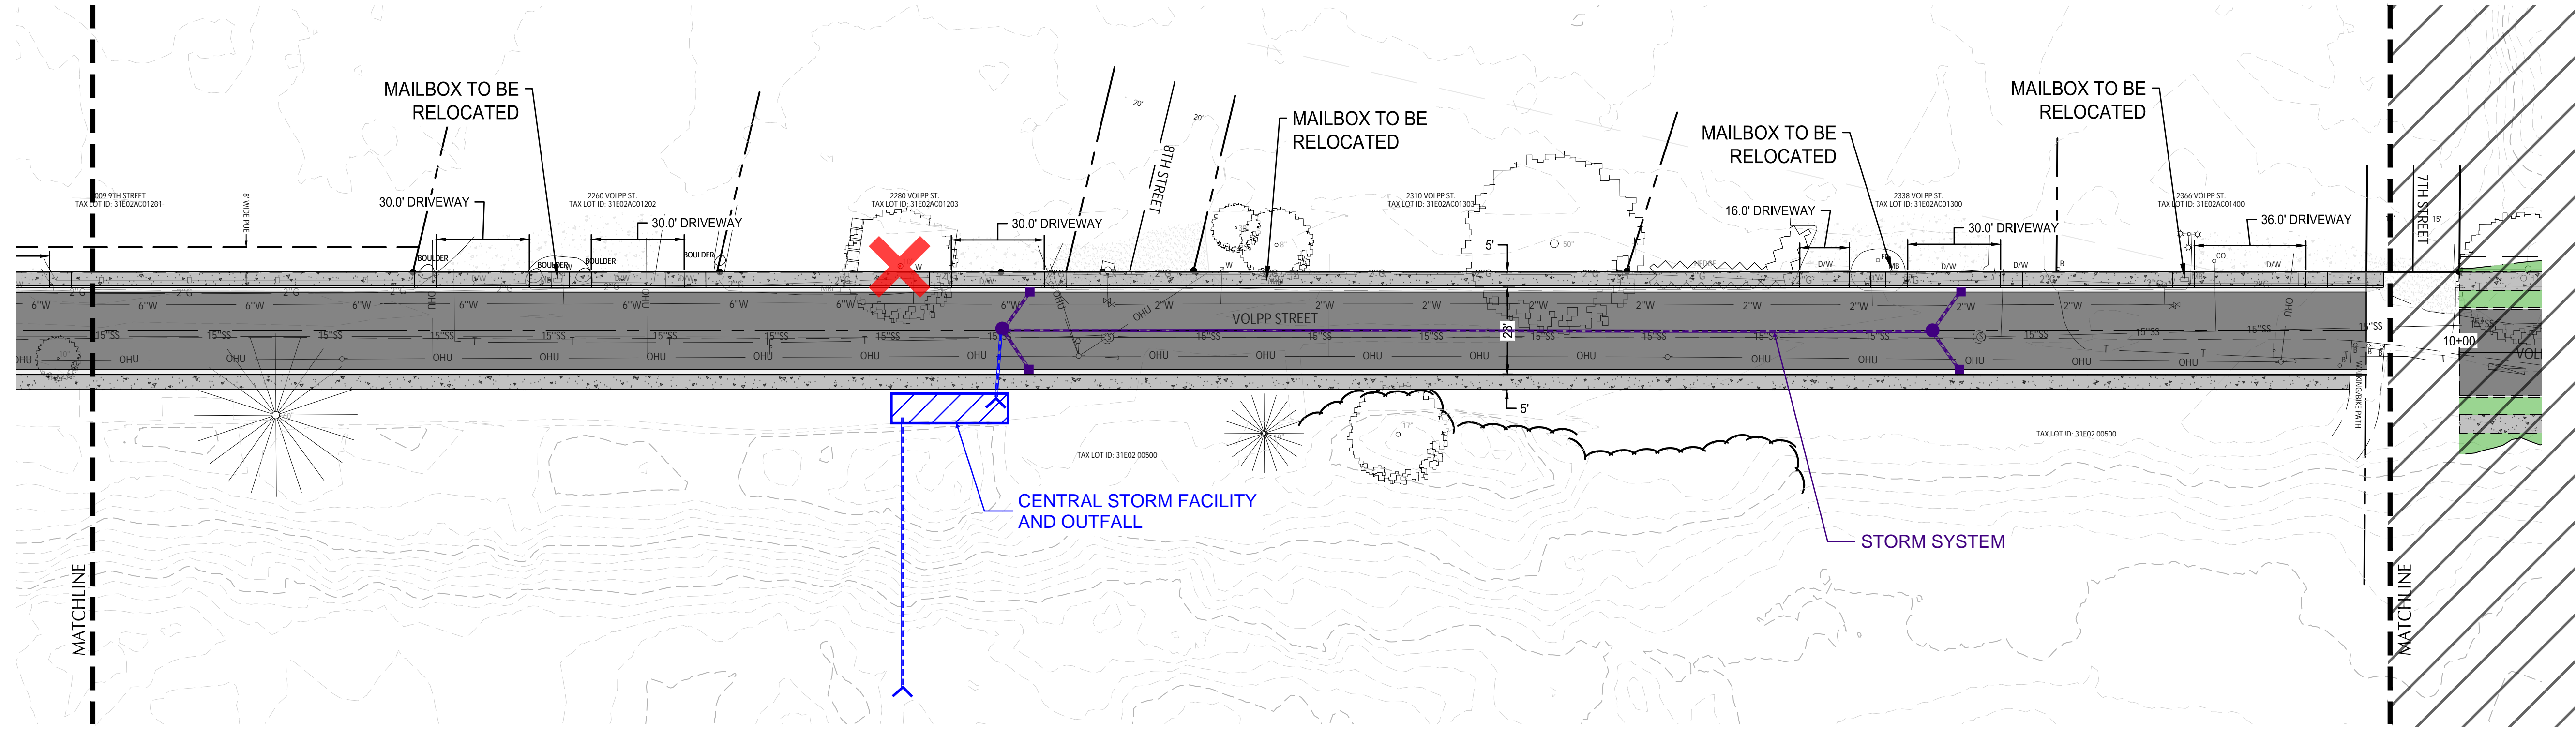

REVISION	DATE	DESCRIPTION	BY

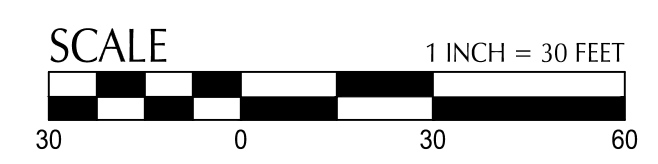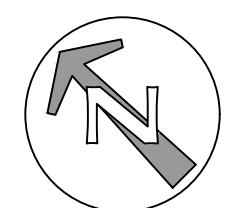

kpff

111 SW Fifth Ave., Suite 2500
Portland, OR 97204
O: 503.227.3251
F: 503.224.4681
www.kpff.com

FOR
INFORMATION
ONLY

JOB No.:	2100458
DESIGNED BY:	CAK
DRAWN BY:	CAK
CHECKED BY:	CV
PLOT DATE:	11/9/22 7:44am
PLOTTED BY:	ckniphuisen
DWG NAME:	2100458-EXH-Alt.dwg
TAB NAME:	C2.0

CITY OF WEST LINN
ALTERNATIVES ANALYSIS
VOLPP ST CORRIDOR
CITY OF WEST LINN, OREGON


VOLPP STREET DESIGN CONCEPT (10TH TO 7TH)
OPTION 1

SHEET NO.

C2.0

SHEET	OF	XXX
RECORD NO.		

File: \\civildesk1\civil-projects\c\p\2021\2100458-cowl-volpp-st-imp-cad\plot\2100458-EWH-Alt.dwg TAB: C2.2
22x34 Plotted: 11/9/22 at 7:44am By: skniphuisen

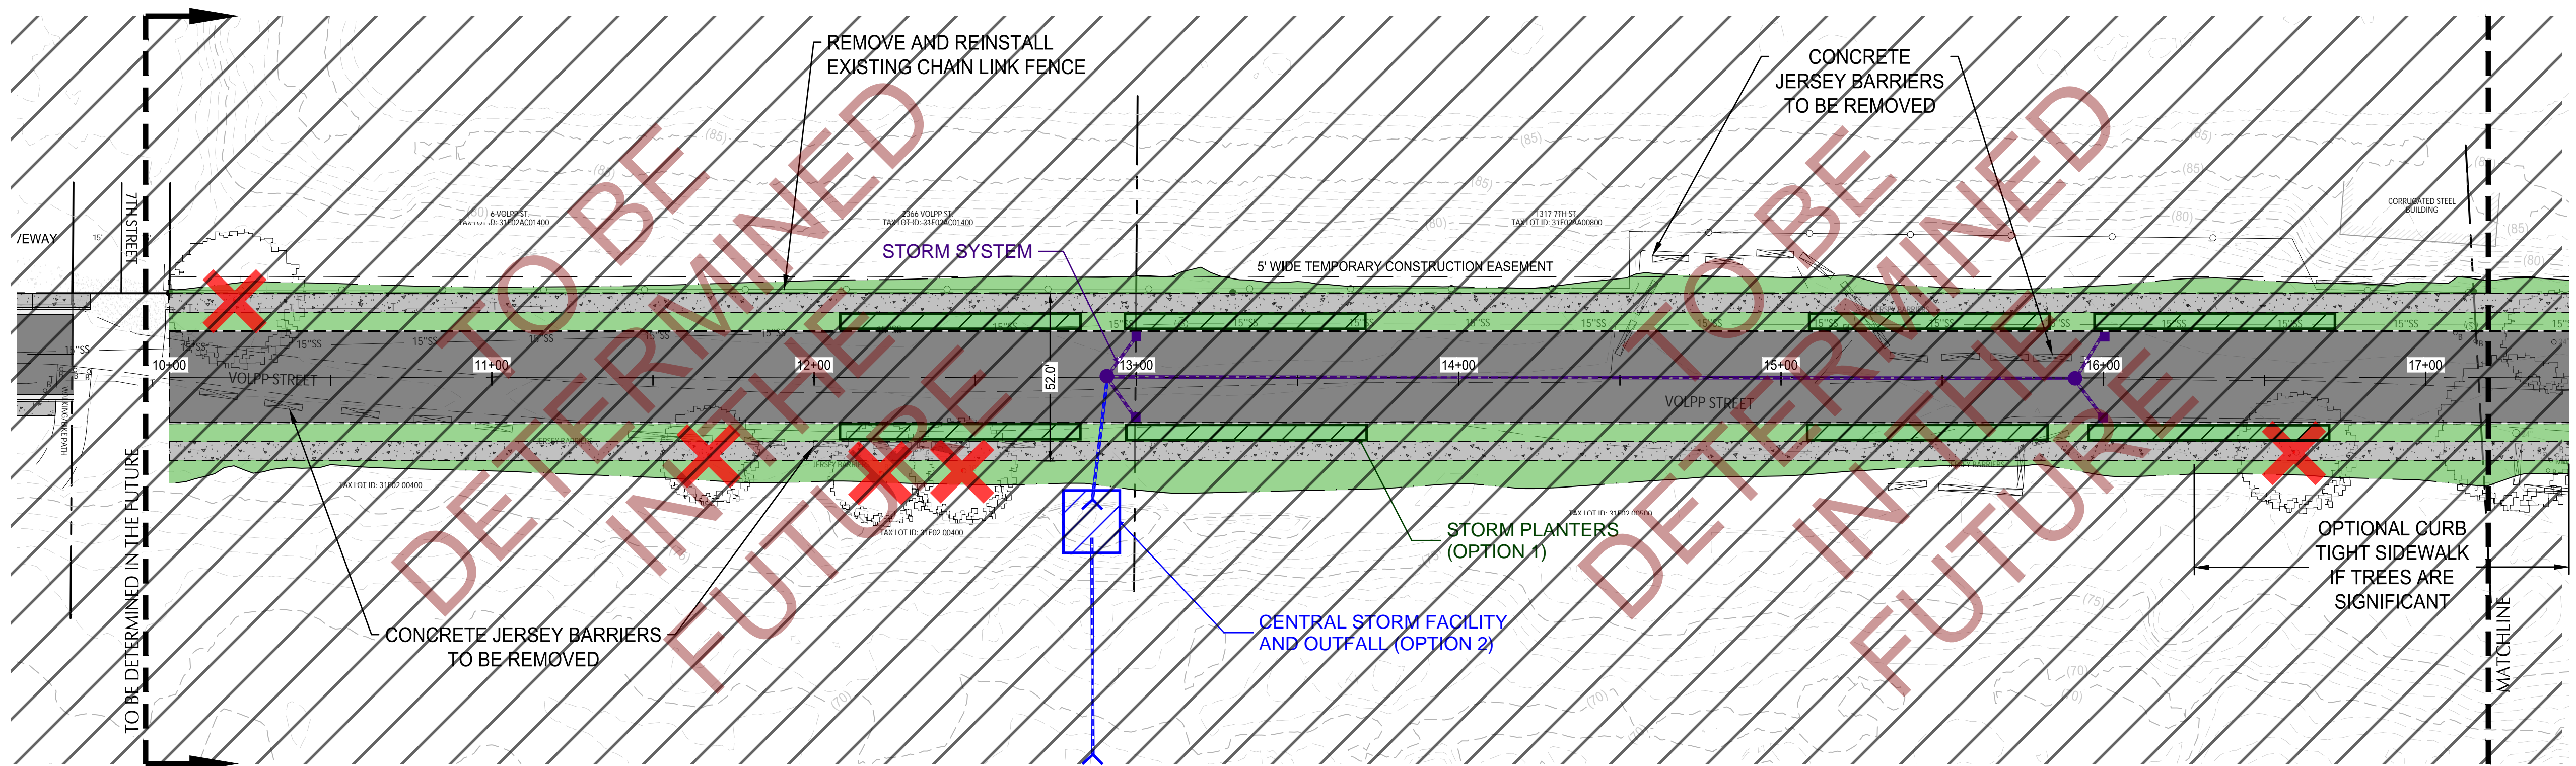

SHEET LEGEND

PROPERTY LINE

GRADING EXTENTS

CONCRETE SIDEWALK

STANDARD ASPHALT PAVEMENT

ASPHALT PAVEMENT BIKE PATH

TREES EFFECTED

STORM SYSTEM

STORM FACILITY - OPTION 1

STORM FACILITY - OPTION 2

Description


Quantity

Unit



✕ Trees Removed

26

Count

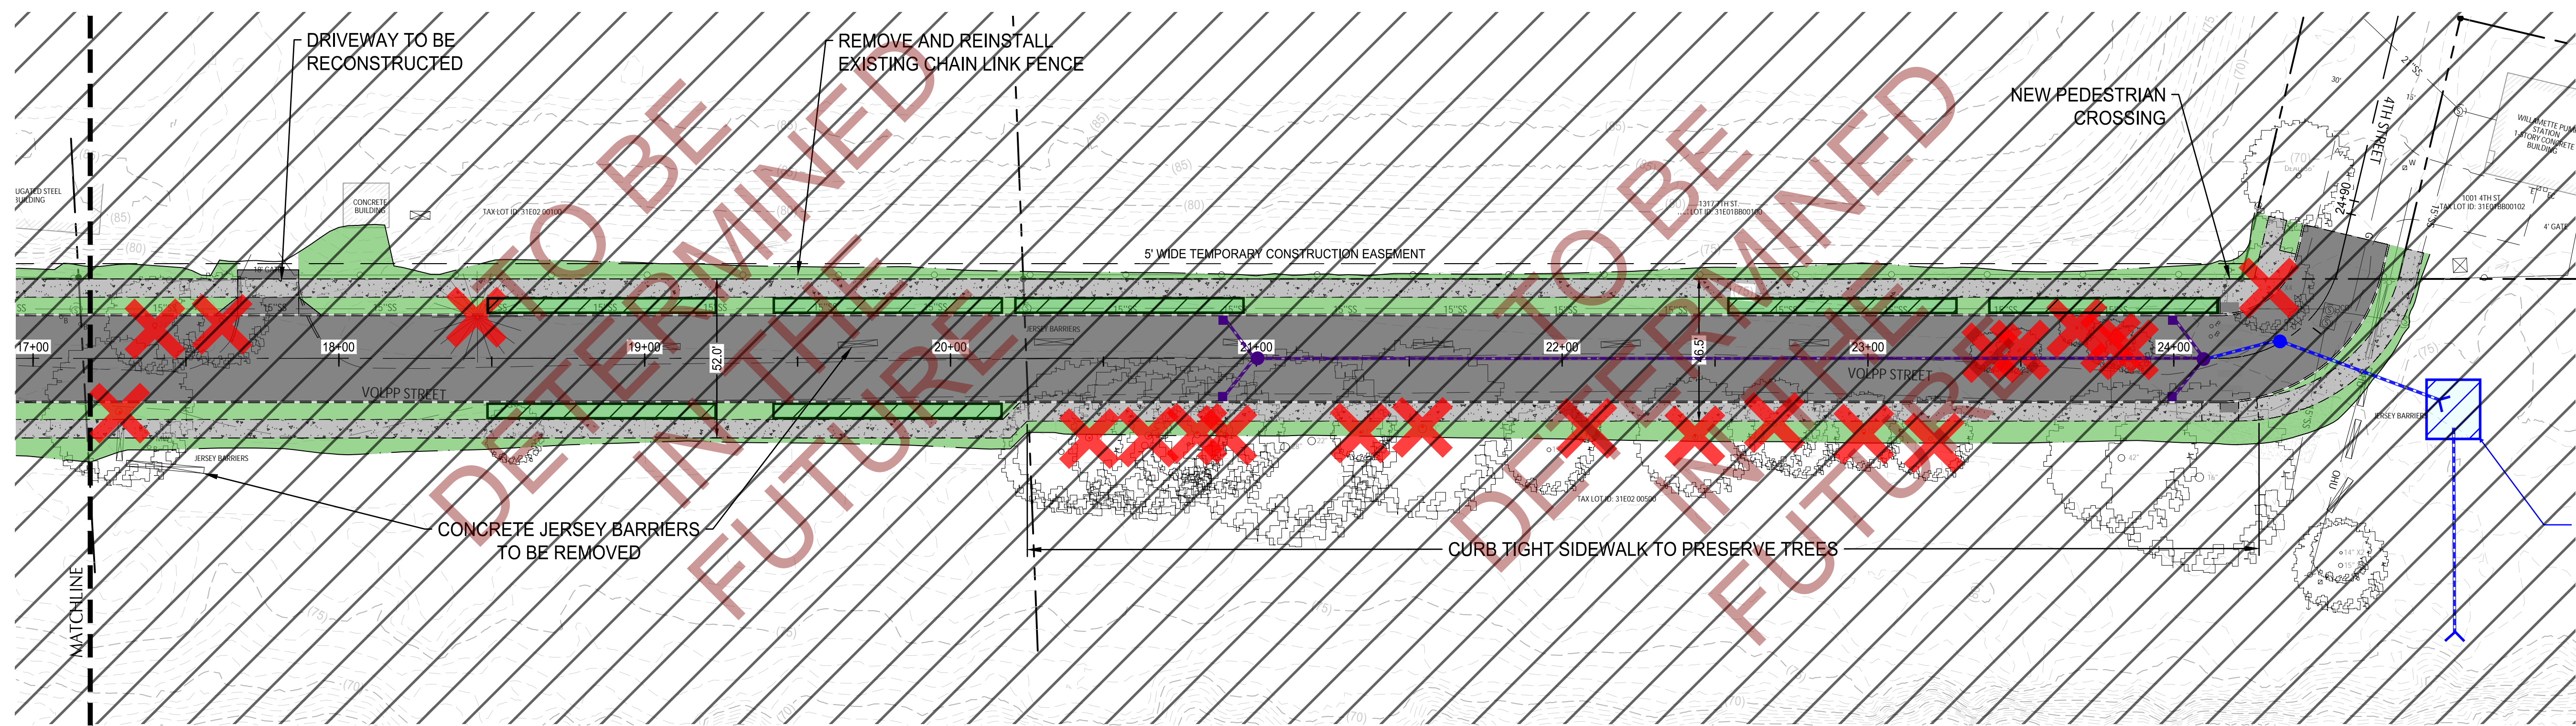

REVISION	DATE	DESCRIPTION	BY

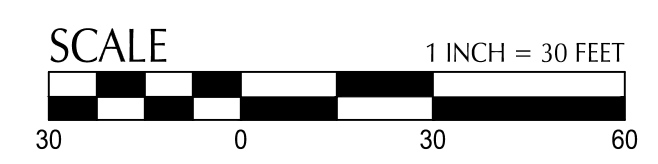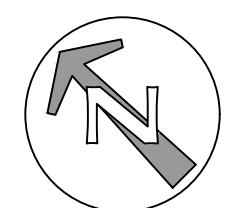

kpff

111 SW Fifth Ave., Suite 2500
Portland, OR 97204
O: 503.227.3251
F: 503.224.4681
www.kpff.com

FOR
INFORMATION
ONLY

JOB No.:	2100458
DESIGNED BY:	
DRAWN BY:	CAK
CHECKED BY:	CV
PLOT DATE:	11/9/22 7:44am
PLOTTED BY:	ckniphuisen
DWG NAME:	2100458-EXH-Alt.dwg
TAB NAME:	C2.2

CITY OF WEST LINN

ALTERNATIVES ANALYSIS
VOLPP ST CORRIDOR
CITY OF WEST LINN, OREGON
VOLPP STREET DESIGN CONCEPT (7TH TO 4TH)
OPTION 1
(TO BE DETERMINED IN THE FUTURE)


SHEET NO.

C2.2

SHEET OF XXX

RECORD NO.

File: \\civildesk\civil-projects\c\2021\2100458-cowl-volpp-st-imp-cad\plot\2100458-EWH-Alt.dwg TAB: C2.3
22x34 Plotted: 11/9/22 at 7:44am By: skniphuisen

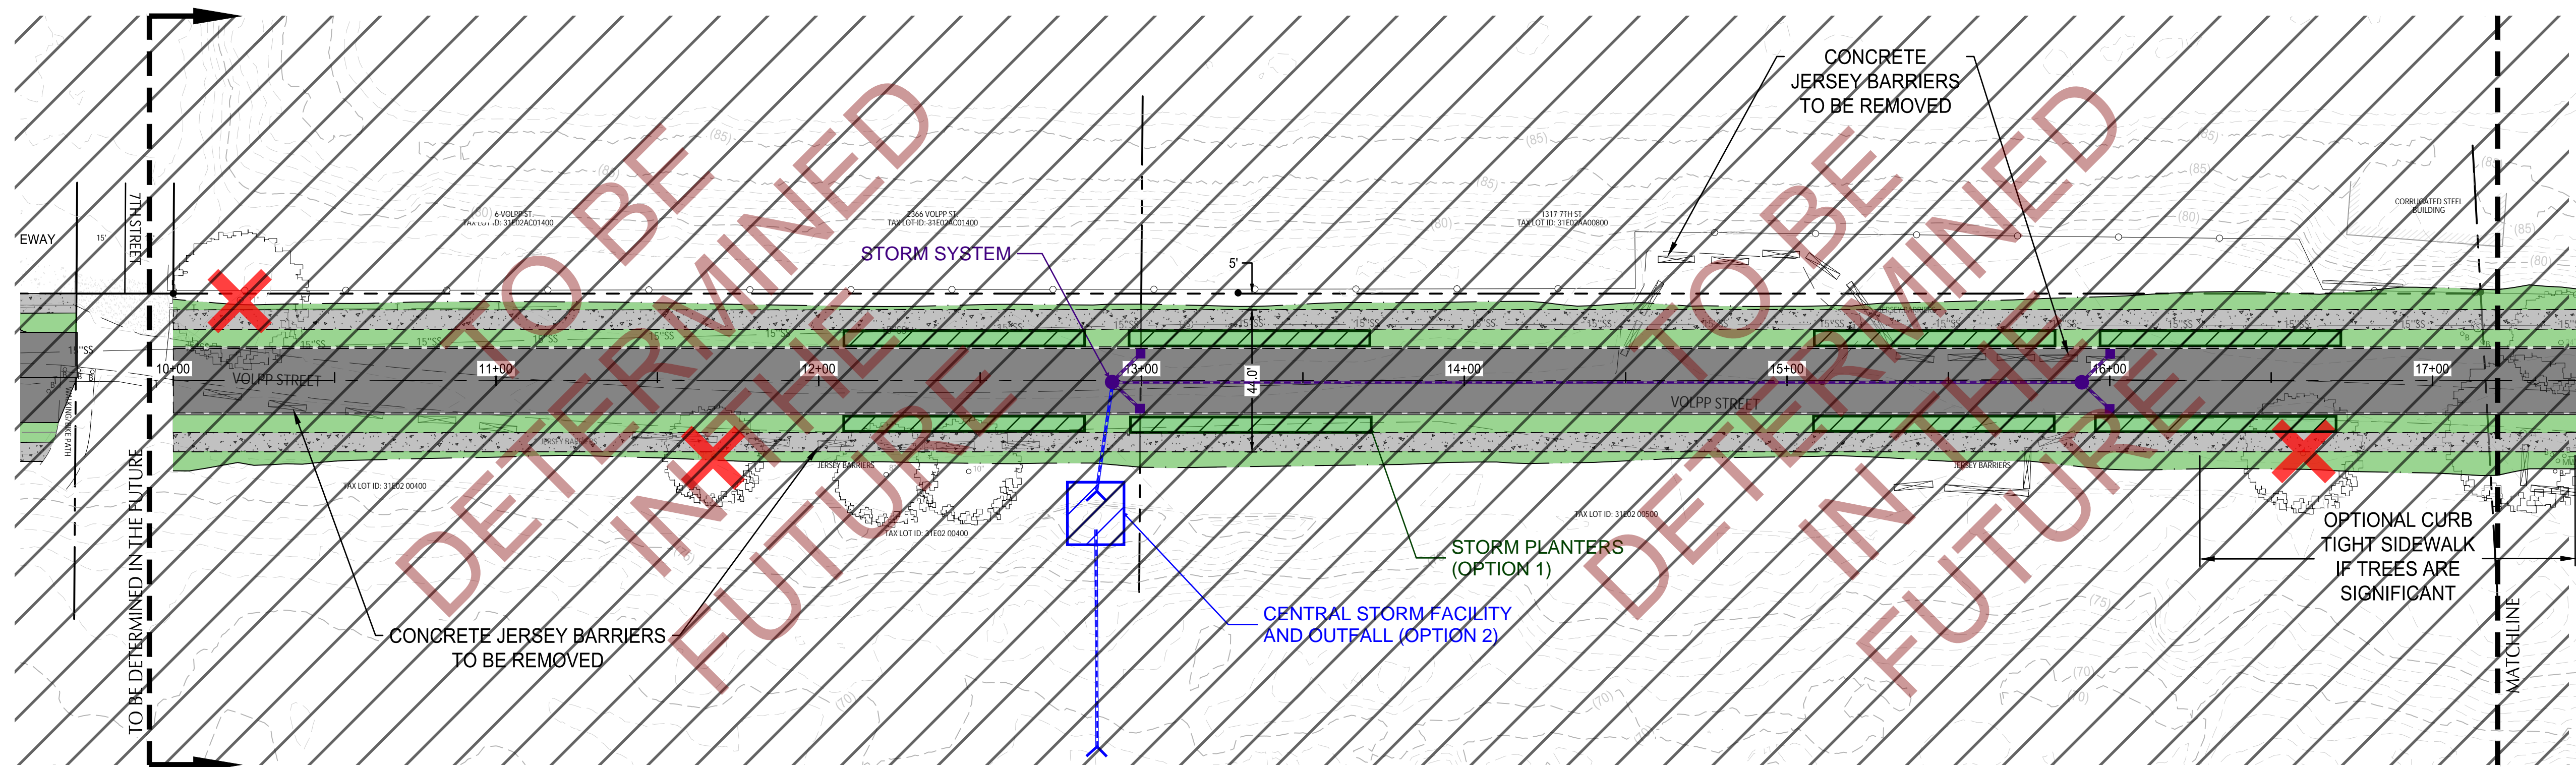

SHEET LEGEND

PROPERTY LINE

GRADING EXTENTS

CONCRETE SIDEWALK

STANDARD ASPHALT PAVEMENT

ASPHALT PAVEMENT BIKE PATH

TREES EFFECTED

STORM SYSTEM

STORM FACILITY - OPTION 1

STORM FACILITY - OPTION 2

Description

Quantity

Unit

x Trees Removed

15

Count

REVISION	DATE	DESCRIPTION	BY

kpff

111 SW Fifth Ave., Suite 2500
Portland, OR 97204
O: 503.227.3251
F: 503.224.4681
www.kpff.com

FOR INFORMATION ONLY



JOB No.:	2100458
DESIGNED BY:	CAK
DRAWN BY:	CAK
CHECKED BY:	CV
PLOT DATE:	11/9/22 7:44am
PLOTTED BY:	ckniphuisen
DWG NAME:	2100458-EXH-Alt.dwg
TAB NAME:	C2.3

CITY OF WEST LINN

ALTERNATIVES ANALYSIS
VOLPP ST CORRIDOR
CITY OF WEST LINN, OREGON
VOLPP STREET DESIGN CONCEPT (7TH TO 4TH)
OPTION 2
(TO BE DETERMINED IN THE FUTURE)


SHEET NO.	
C2.3	
SHEET	OF XXX
RECORD NO.	

File: \\civildesk1\civil-projects\c\p\2021\2100458-cowl-volpp-st-imp-cad\plot\2100458-EXH-Alt.dwg TAB: C2.4
22x34 Plotted: 11/9/22 at 7:45am By: skniphuisen

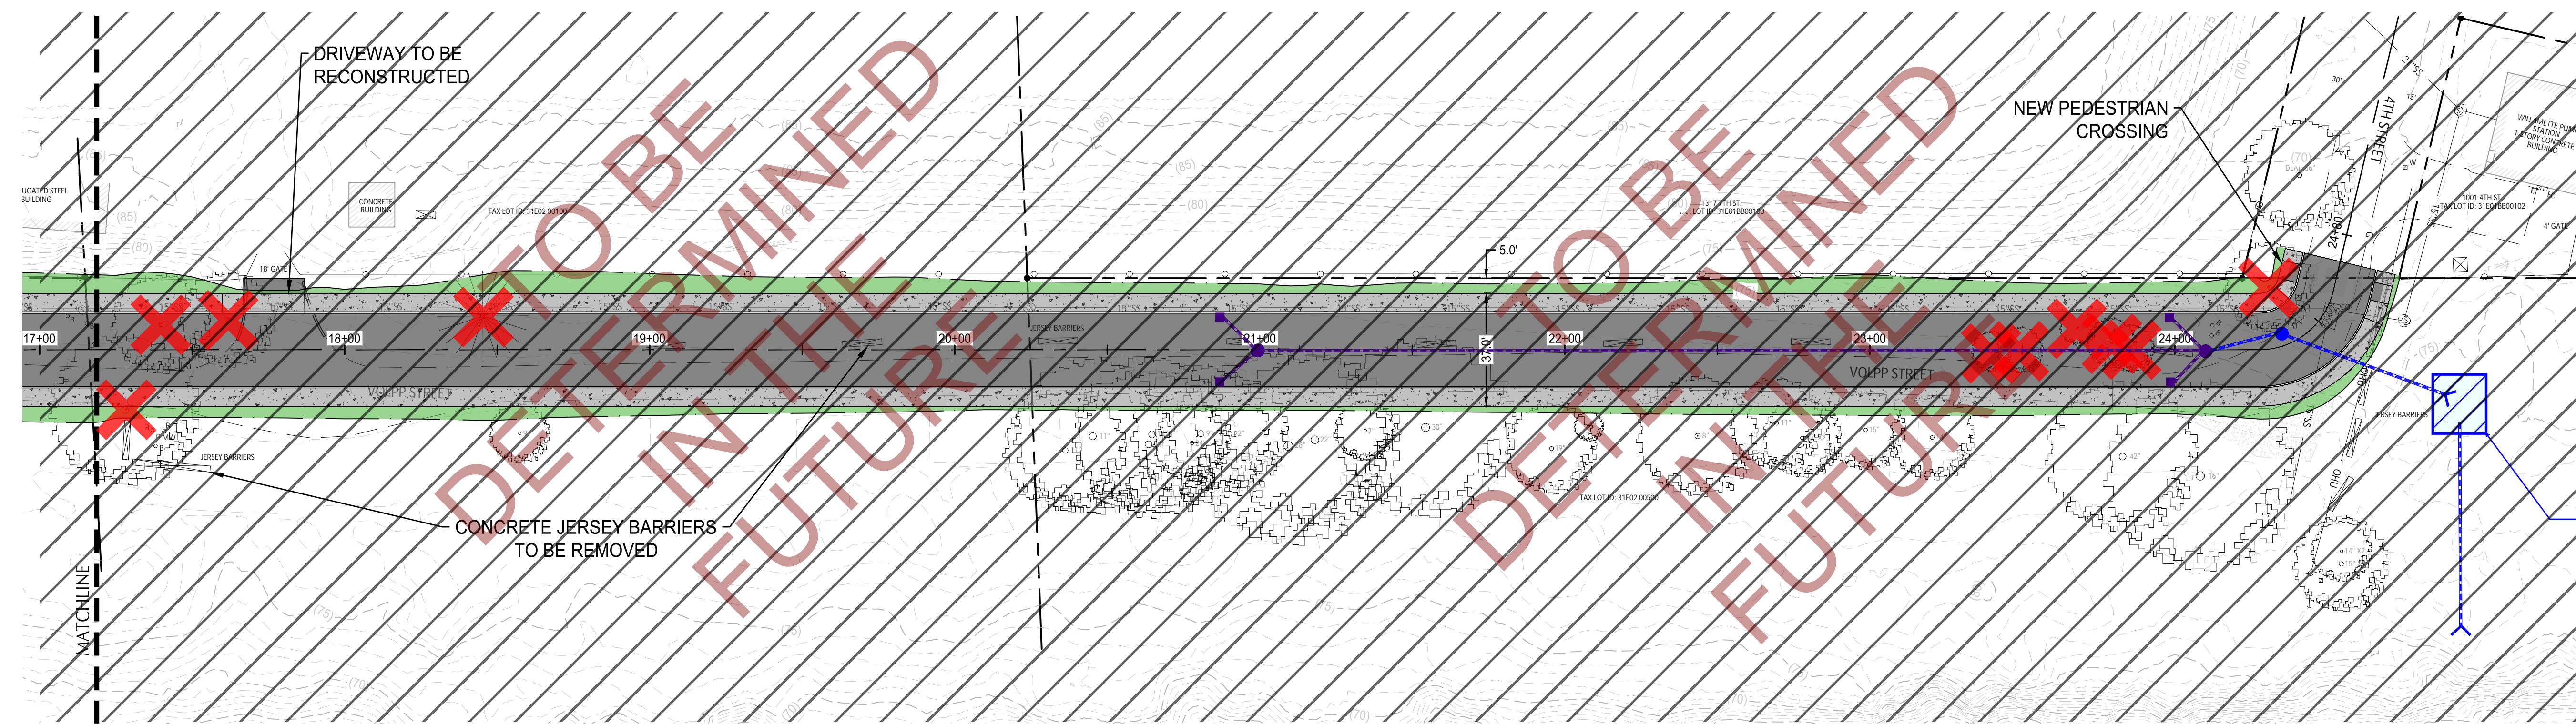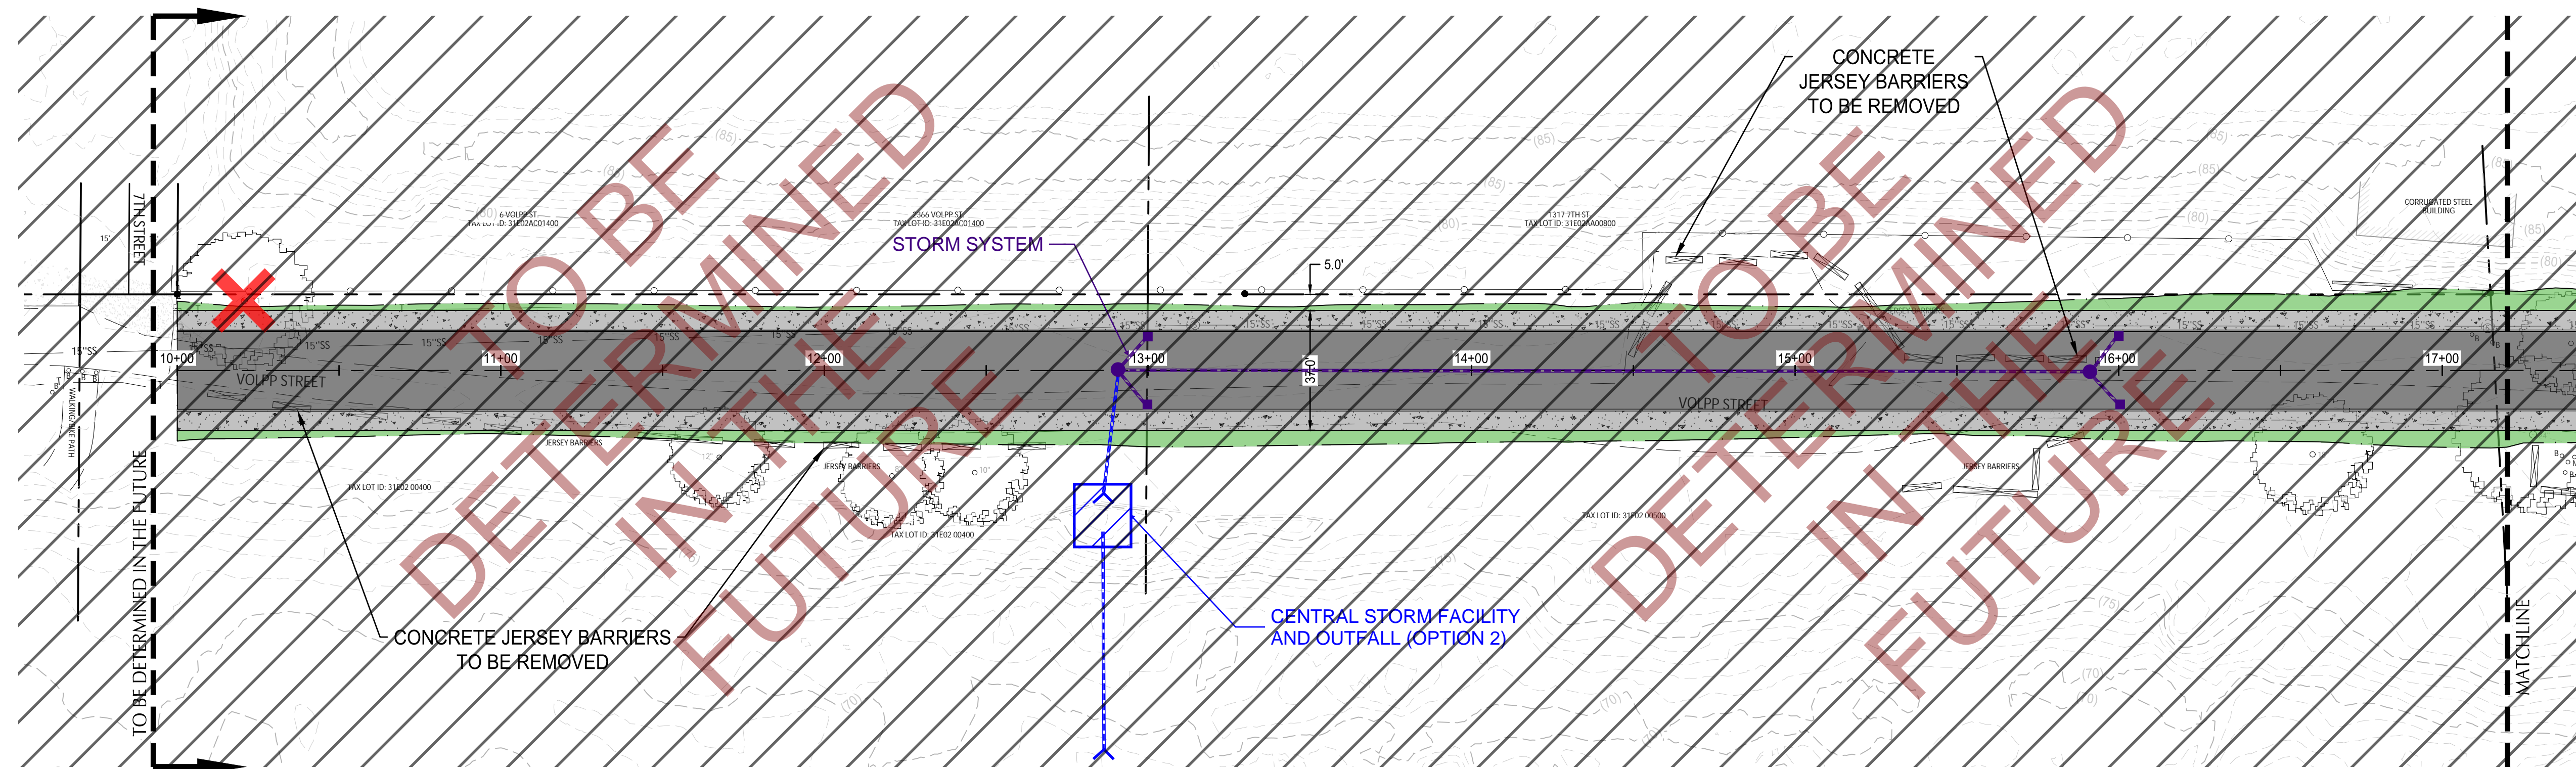

SHEET LEGEND		
	PROPERTY LINE	
	GRADING EXTENTS	
	CONCRETE SIDEWALK	
	STANDARD ASPHALT PAVEMENT	
	ASPHALT PAVEMENT BIKE PATH	
	TREES EFFECTED	
	STORM SYSTEM	
	STORM FACILITY - OPTION 1	
	STORM FACILITY - OPTION 2	
Description	Quantity	Unit
Trees Removed	11	Count

REVISION	DATE	DESCRIPTION	BY

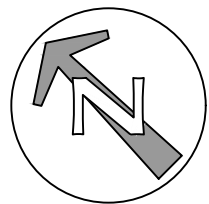

111 SW Fifth Ave., Suite 2500
Portland, OR 97204
O: 503.227.3251
F: 503.224.4681
www.kpff.com



FOR
INFORMATION
ONLY

JOB No.:	2100458
DESIGNED BY:	CAK
DRAWN BY:	CAK
CHECKED BY:	CV
PLOT DATE:	11/9/22 7:45am
PLOTTED BY:	ckniphuisen
DWG NAME:	2100458-EXH-Alt.dwg
TAB NAME:	C2.4



CITY OF WEST LINN
ALTERNATIVES ANALYSIS
VOLPP ST CORRIDOR
CITY OF WEST LINN, OREGON
VOLPP STREET DESIGN CONCEPT (7TH TO 4TH)
OPTION 3
(TO BE DETERMINED IN THE FUTURE)

SHEET NO.		
C2.4		
SHEET	OF	XXX
RECORD NO.		

File: \\civildesk1\civil-projects\c\p\2021\2100458-cowl-volpp-st-imp-cad\plot\2100458-EWH-Alt.dwg TAB: C2.5
22x34 Plotted: 11/9/22 at 7:45am By: skniphuisen

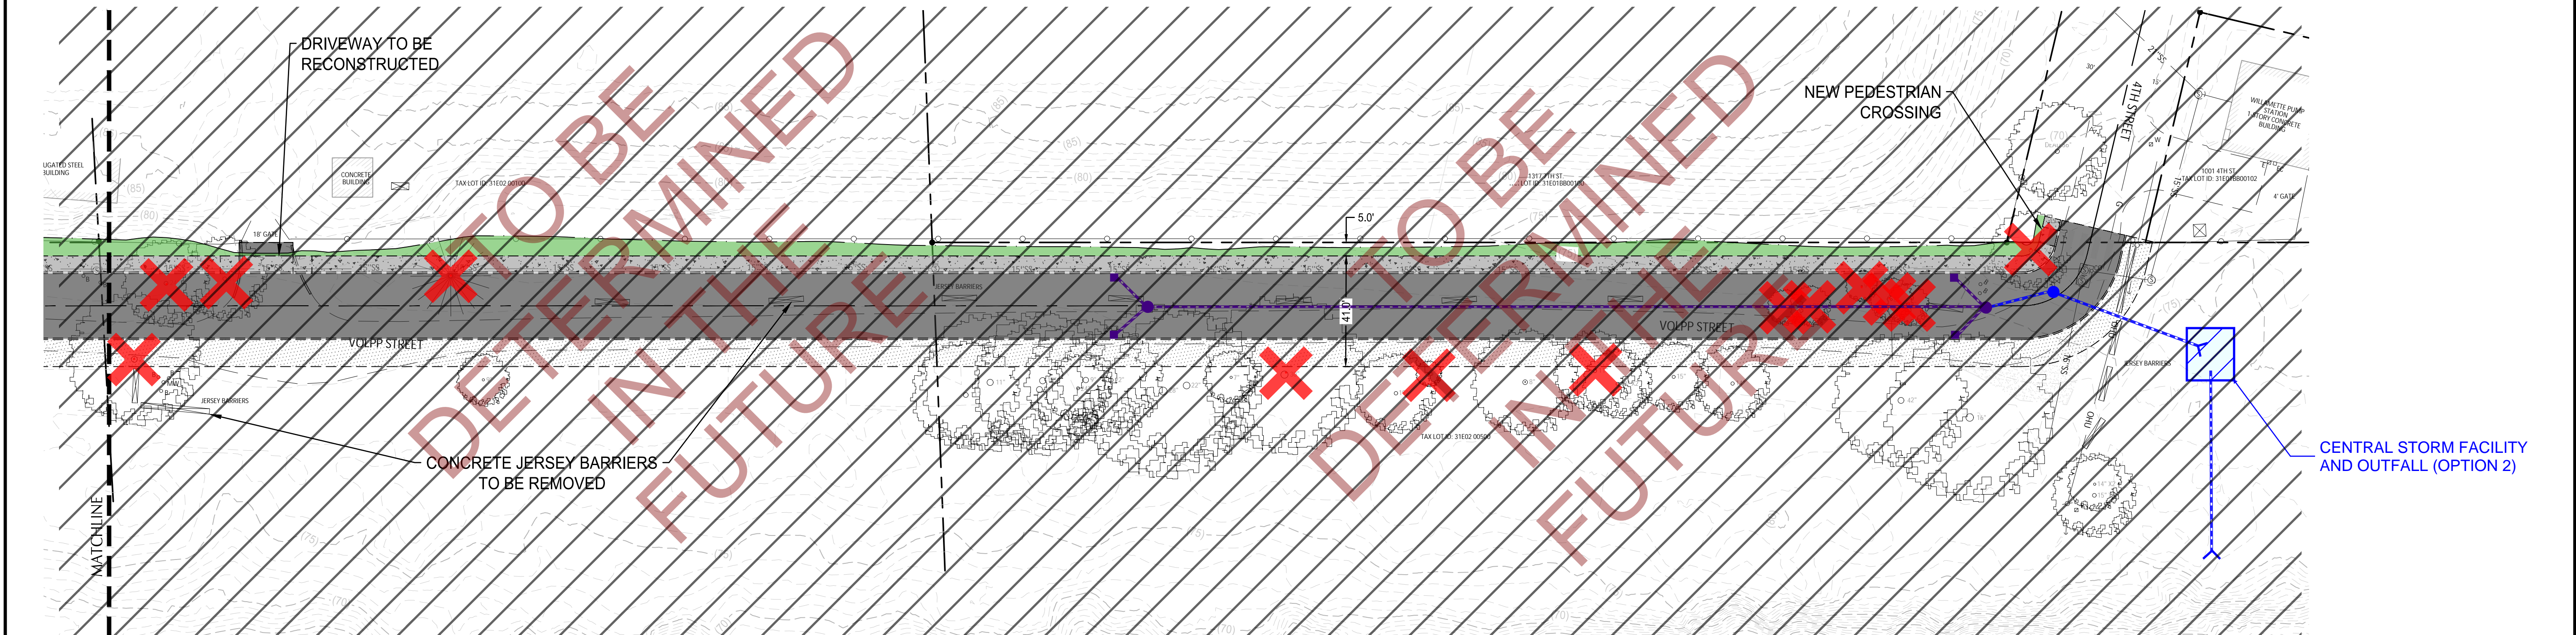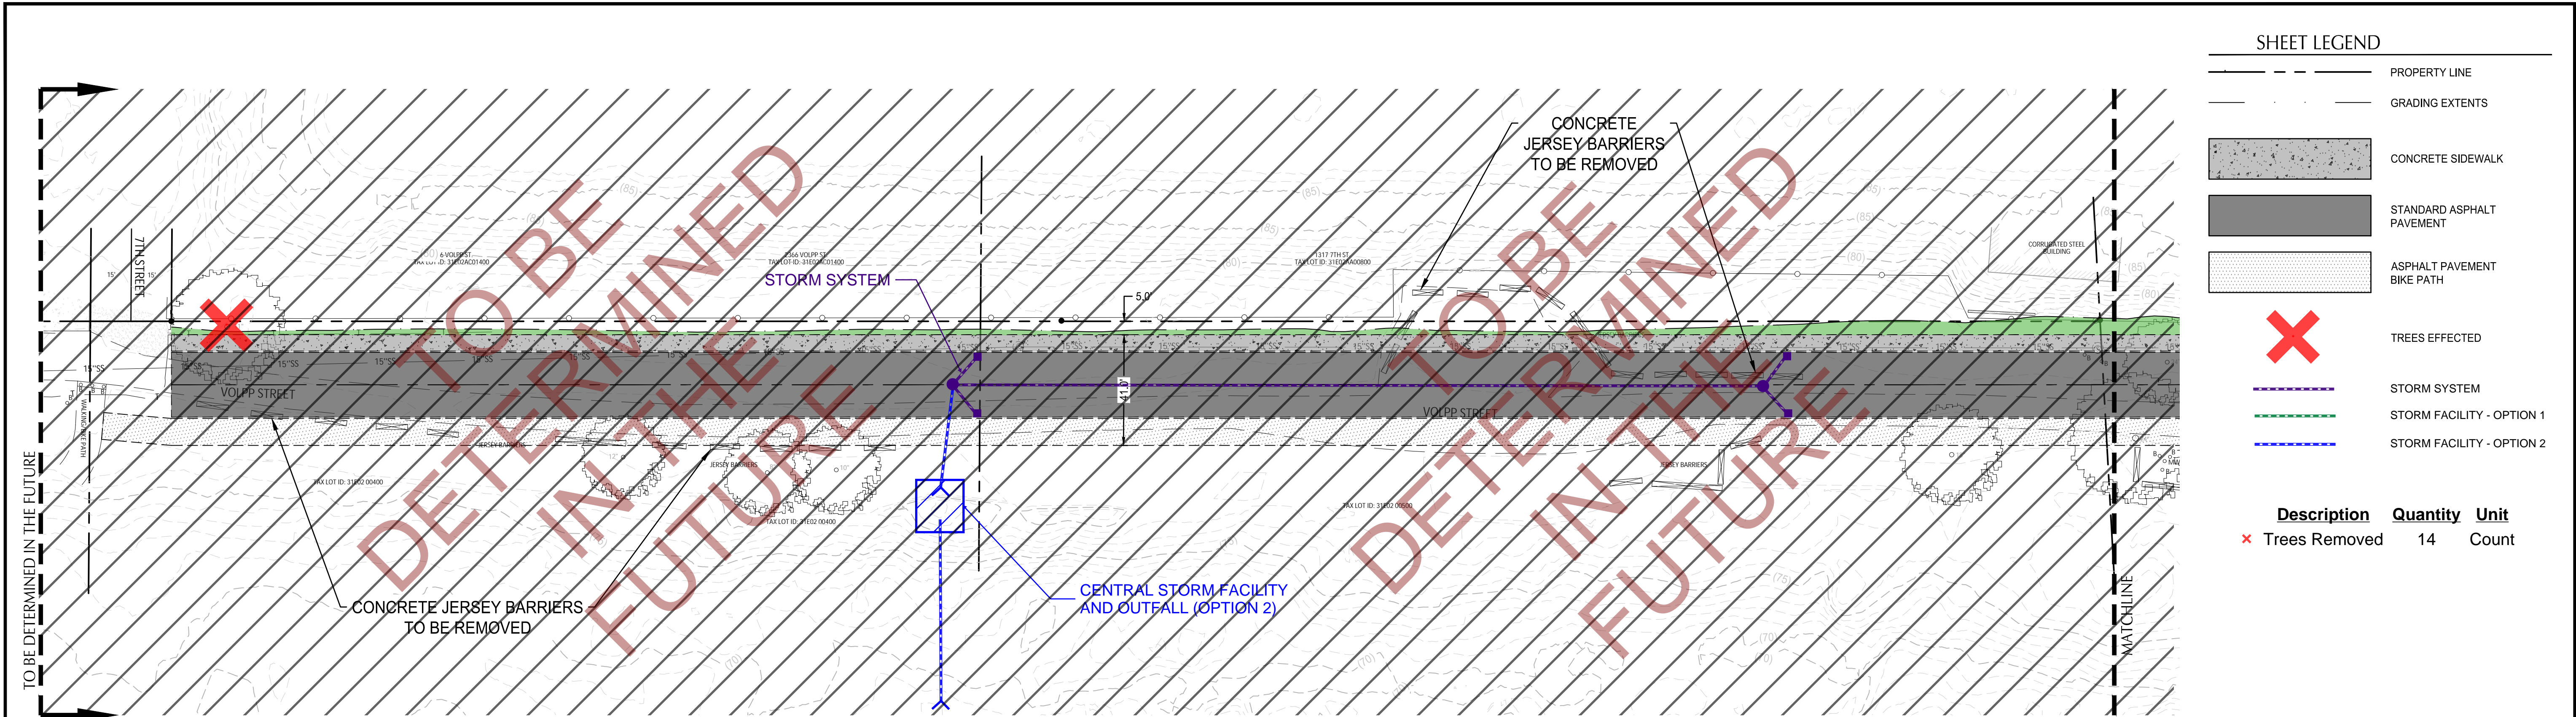

REVISION	DATE	DESCRIPTION	BY

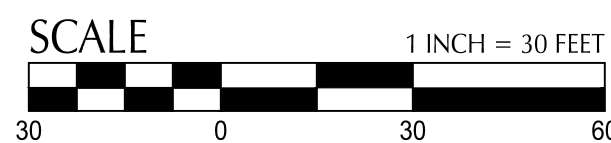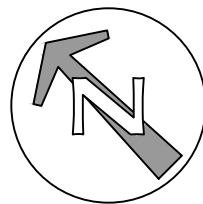

111 SW Fifth Ave., Suite 2500
Portland, OR 97204
O: 503.227.3251
F: 503.224.4681
www.kpff.com

FOR
INFORMATION
ONLY

JOB No.:	2100458
DESIGNED BY:	CAK
DRAWN BY:	CAK
CHECKED BY:	CV
PLOT DATE:	11/9/22 7:45am
PLOTTED BY:	ckniphuisen
DWG NAME:	2100458-EXH-Alt.dwg
TAB NAME:	C2.5

CITY OF WEST LINN
ALTERNATIVES ANALYSIS
VOLPP ST CORRIDOR
CITY OF WEST LINN, OREGON
VOLPP STREET DESIGN CONCEPT (7TH TO 4TH)
OPTION 4
(TO BE DETERMINED IN THE FUTURE)

SHEET NO.
C2.5
SHEET OF XXX
RECORD NO.